




These drawings have been prepared using information provided by the customer/contractor who is solely responsible for the accuracy of the information provided. The drawings are not a substitute for permit drawings prepared by a contractor or architect and may not meet all applicable codes and procedures. Before starting construction, the customer should consult with a contractor or architect for advice on applicable codes and procedures. The customer should also consult with local building codes or regulations. 2.) projects structural requirements; 3.) existing conditions specific to project or project site. Consult local building officials to determine if a building permit is required. The drawings are provided as a guide only and do not guarantee the absence of omissions, deficiencies, improper construction, or defects of the drawings.

DRAWN BY:
R.H.
DATE:
SQ. FT.
JOB NUM. 1710570
SCALE: NOTED
SHEET: OF:
1/4"=1'0" 18x24

CONTRACTOR:
MAJESTIC HOMES INC
OWNER:
885 TOWNE DR. BYRON
LOT#6 BLK#3 BTY 2ND TAHIR MAJIED

Acknowledged by _____ Customer/Contractor Signature _____ Date _____
These drawings have been prepared using information provided by the customer/contractor who is solely responsible for the accuracy of the information provided. The drawings are not a substitute for permit drawings prepared by a contractor or architect and may not meet all applicable codes and procedures. Before starting construction, the customer should consult with a contractor or architect for advice on applicable codes and procedures. The customer should also consult with local building codes or regulations. 2.) projects structural requirements; 3.) existing conditions specific to project or project site. Consult local building officials to determine if a building permit is required. The drawings are provided as a guide only and do not guarantee the absence of omissions, deficiencies, improper construction, or defects of the drawings.

PROGRESSIVE PLAN
DESIGN LLP
RESIDENTIAL ARCHITECTURE
714 County RD. 3 NW Byron MN. 55920
(507-775-6877) progressiveplandesign@gmail.com

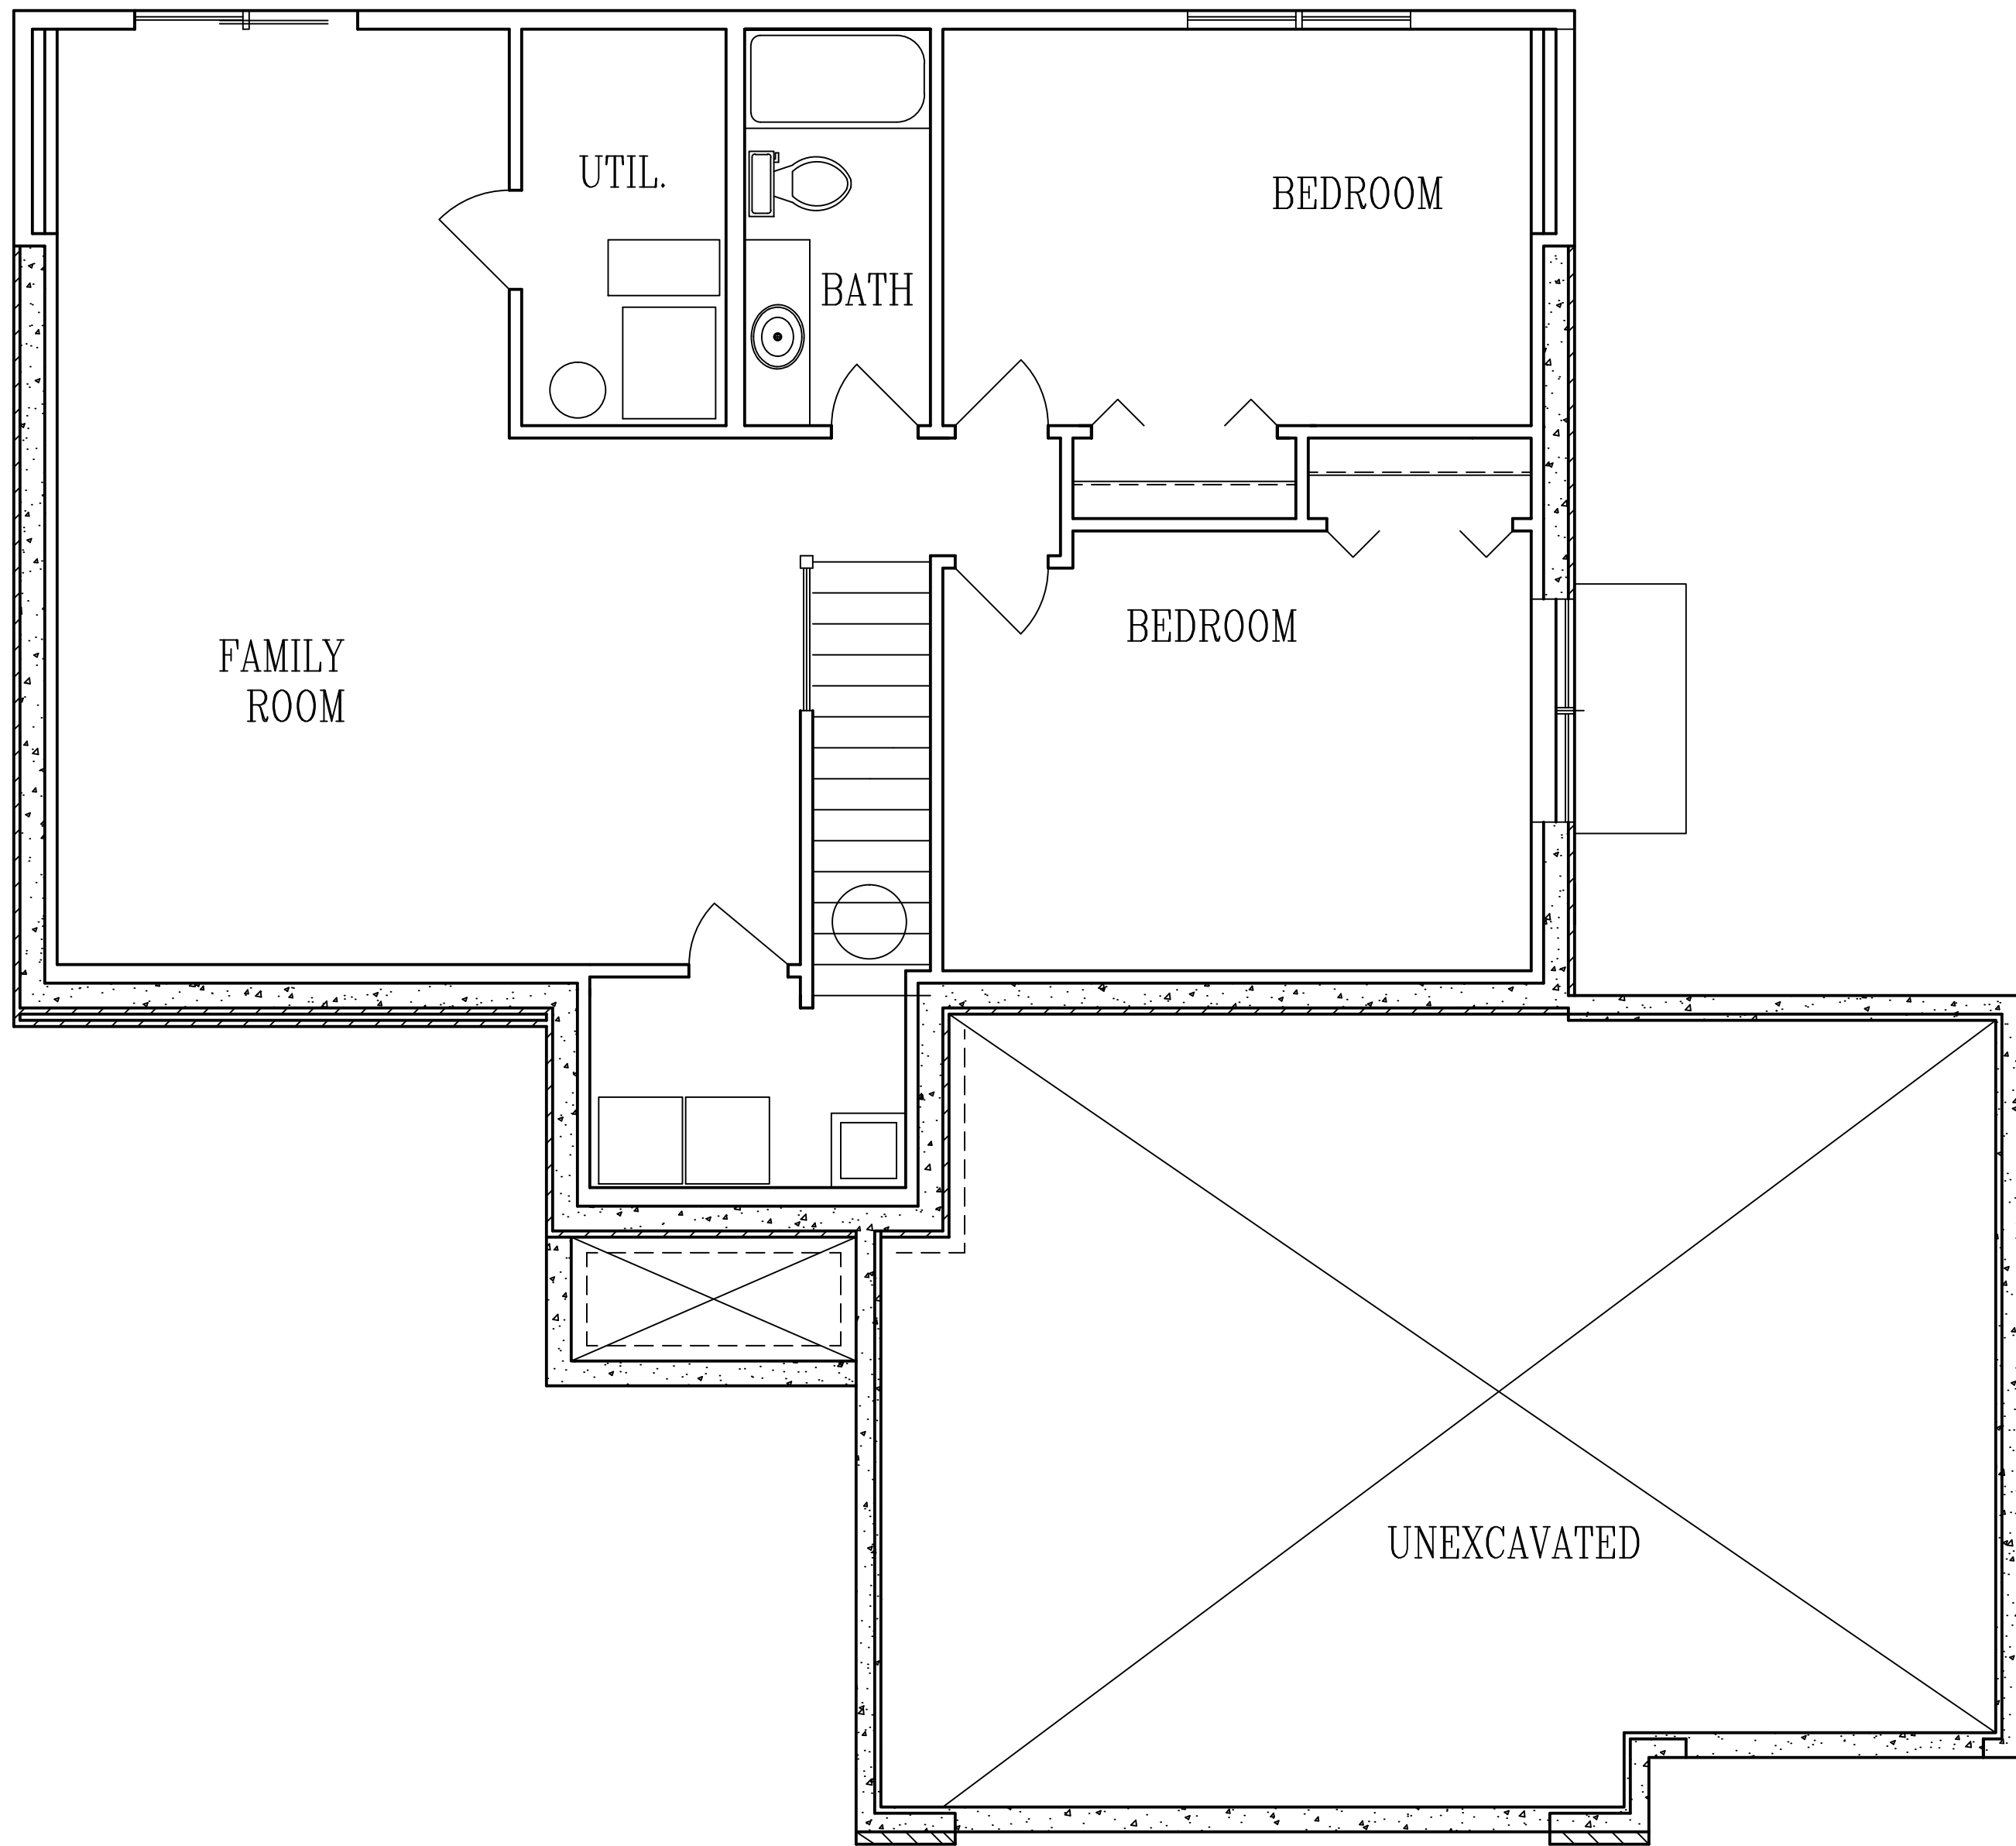


LOWER FLOOR PLAN

DRAWN BY:	R.H.
DATE:	
SQ. FT.	1201
JOB NUM.	1710570
SCALE:	NOTED
SHEET:	

CONTRACTOR:
MAJESTIC HOMES INC
 OWNER:
885 TOWNE DR. BYRON
 LOT#6 BLK#3 BTY 2ND TAHIR MAJEED

These drawings have been prepared using information provided by the customer/contractor who is solely responsible for the accuracy of the information provided. The drawings are not a substitute for permit drawings prepared by a contractor or architect and may not meet all applicable codes and practices. Before starting construction, the customer should consult with the contractor regarding building codes or regulations; 2.) project structural requirements; 3.) existing conditions specific to project or project site. Consult local building officials to determine if a building permit is required for this project. The drawings are provided as a guide only and do not contain any warranties, omissions, deficiencies, improper construction, or defects of the drawings.
 Acknowledged by _____ Customer/Contractor Signature _____ Date _____

**PROGRESSIVE PLAN
 DESIGN LLP**
 RESIDENTIAL ARCHITECTURE
 714 County RD. 3 NW Byron MN 55920
 (507-775-6877) progressiveplandesign@gmail.com

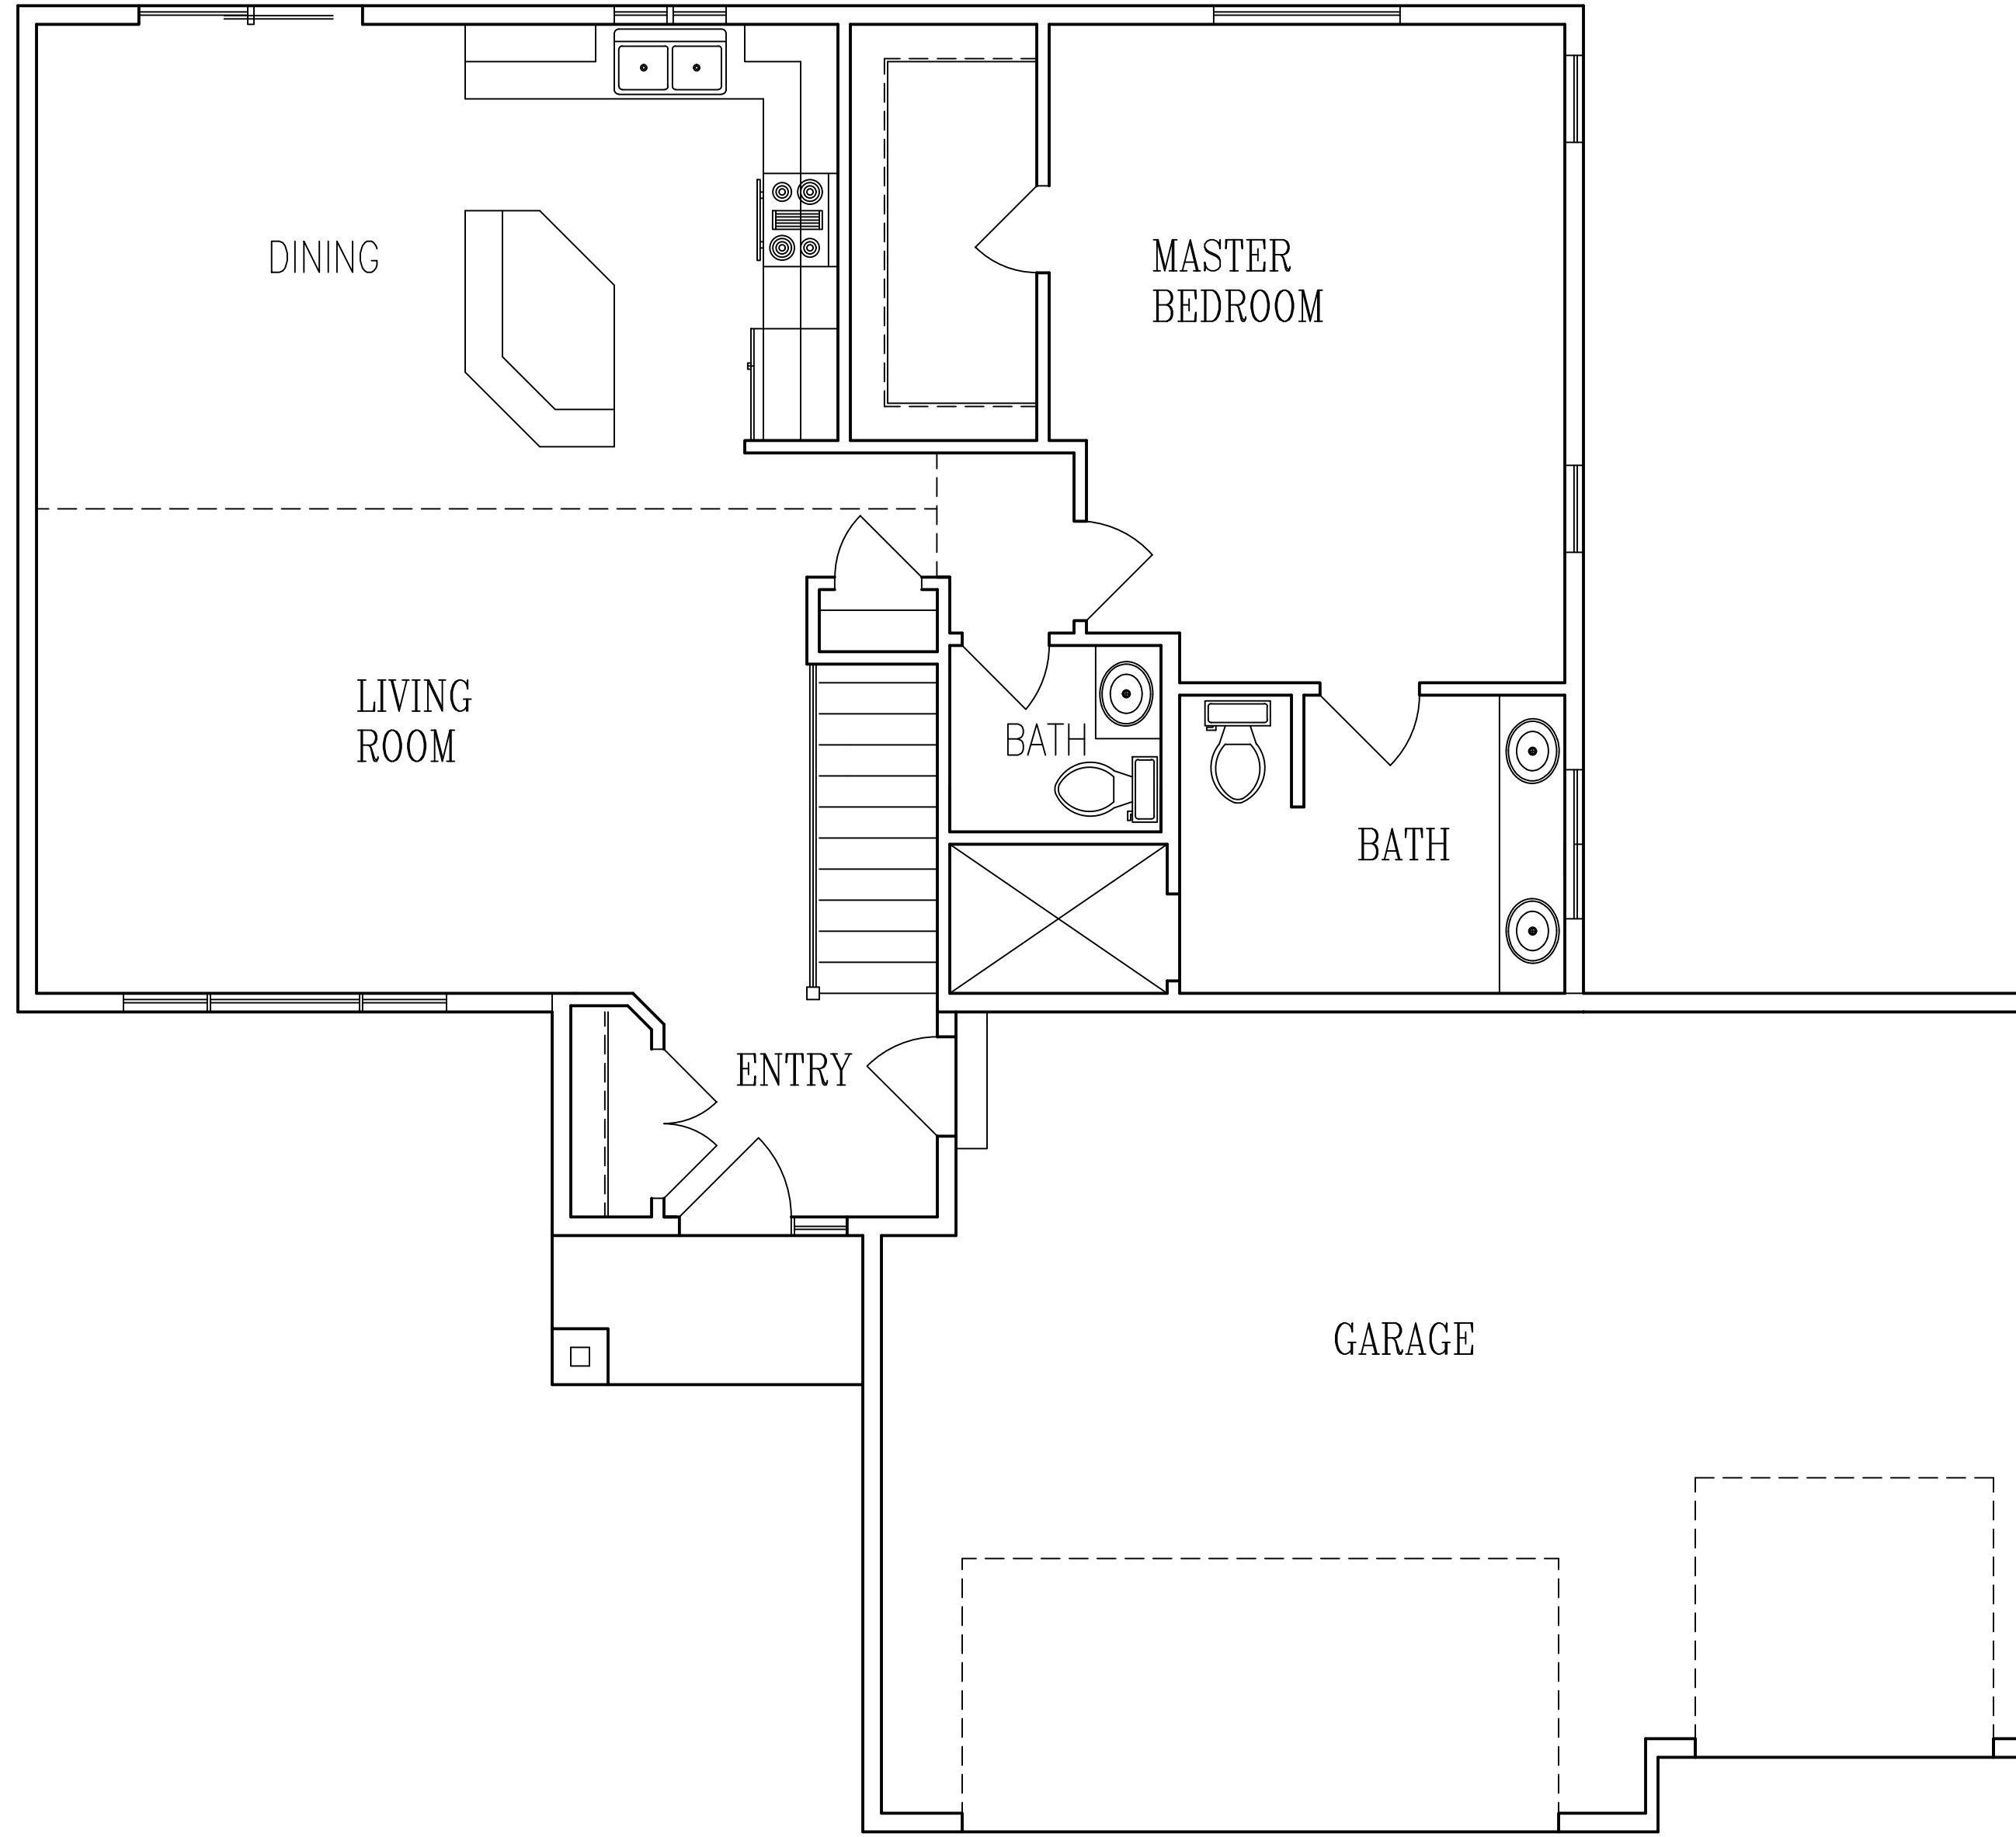

MAIN FLOOR PLAN

**PROGRESSIVE PLAN
DESIGN LLP**

RESIDENTIAL ARCHITECTURE
714 County RD. 3 NW Byron MN. 55920
(507-775-6877) progressiveplandesign@gmail.com

These drawings have been prepared using information provided by the customer/contractor who is solely responsible for the accuracy of the information provided. The drawings are not a substitute for permit drawings prepared by a contractor or architect and may not meet all applicable codes and procedures. Before starting construction, the customer should consult with the contractor and local building codes or regulations. 2.) projects structural requirements; 3.) existing conditions specific to project or project site. Consult local building officials to determine if a building permit is required. The drawings are provided as a guide only and do not guarantee the absence of omissions, deficiencies, improper construction, or defects of the drawings.
Acknowledged by _____ Customer/Contractor Signature _____ Date _____

CONTRACTOR:
MAJESTIC HOMES INC
OWNER:
885 TOWNE DR. BYRON
LOT#6 BLK#3 BTY 2ND TAHIR MAJIED

DRAWN BY:
R.H.
DATE:
SQ. FT. 1201
JOB NUM. 1710570
SCALE: NOTED
SHEET: _____ OF: _____
1/4"=1'0" 18x24