

LOWER FLOOR PLAN

CONTRACTOR:

MAJESTIC HOMES INC

OWNER:

KINGSBURY 6TH  
LOT #26 BLOCK#9

DRAWN BY:  
R.H.

DATE:

SQ. FT. 1106

JOB NUM. 169540

SCALE: NOTED

SHEET:


1/4"=1'0" 18x24

These drawings have been prepared using information provided by the customer/contractor who is solely responsible for the accuracy of the information provided. The drawings are not a substitute for permit drawings prepared by a contractor or architect and may not meet all applicable codes and regulations. Before starting construction, the customer should consult with local building codes or regulations. 2.) projects structural requirements; 3.) existing conditions specific to project or project site. Consult local building officials to determine if a building permit is required. The drawings are provided as a guide for construction and do not constitute a warranty. The contractor shall be responsible for any omissions, deficiencies, improper construction, or defects of the drawings.

Acknowledged by \_\_\_\_\_ Customer/Contractor Signature \_\_\_\_\_ Date \_\_\_\_\_

PROGRESSIVE PLAN  
DESIGN LLP

RESIDENTIAL ARCHITECTURE  
714 County RD. 3 NW Byron MN. 55920  
(507-775-6877) progressiveplandesign@gmail.com

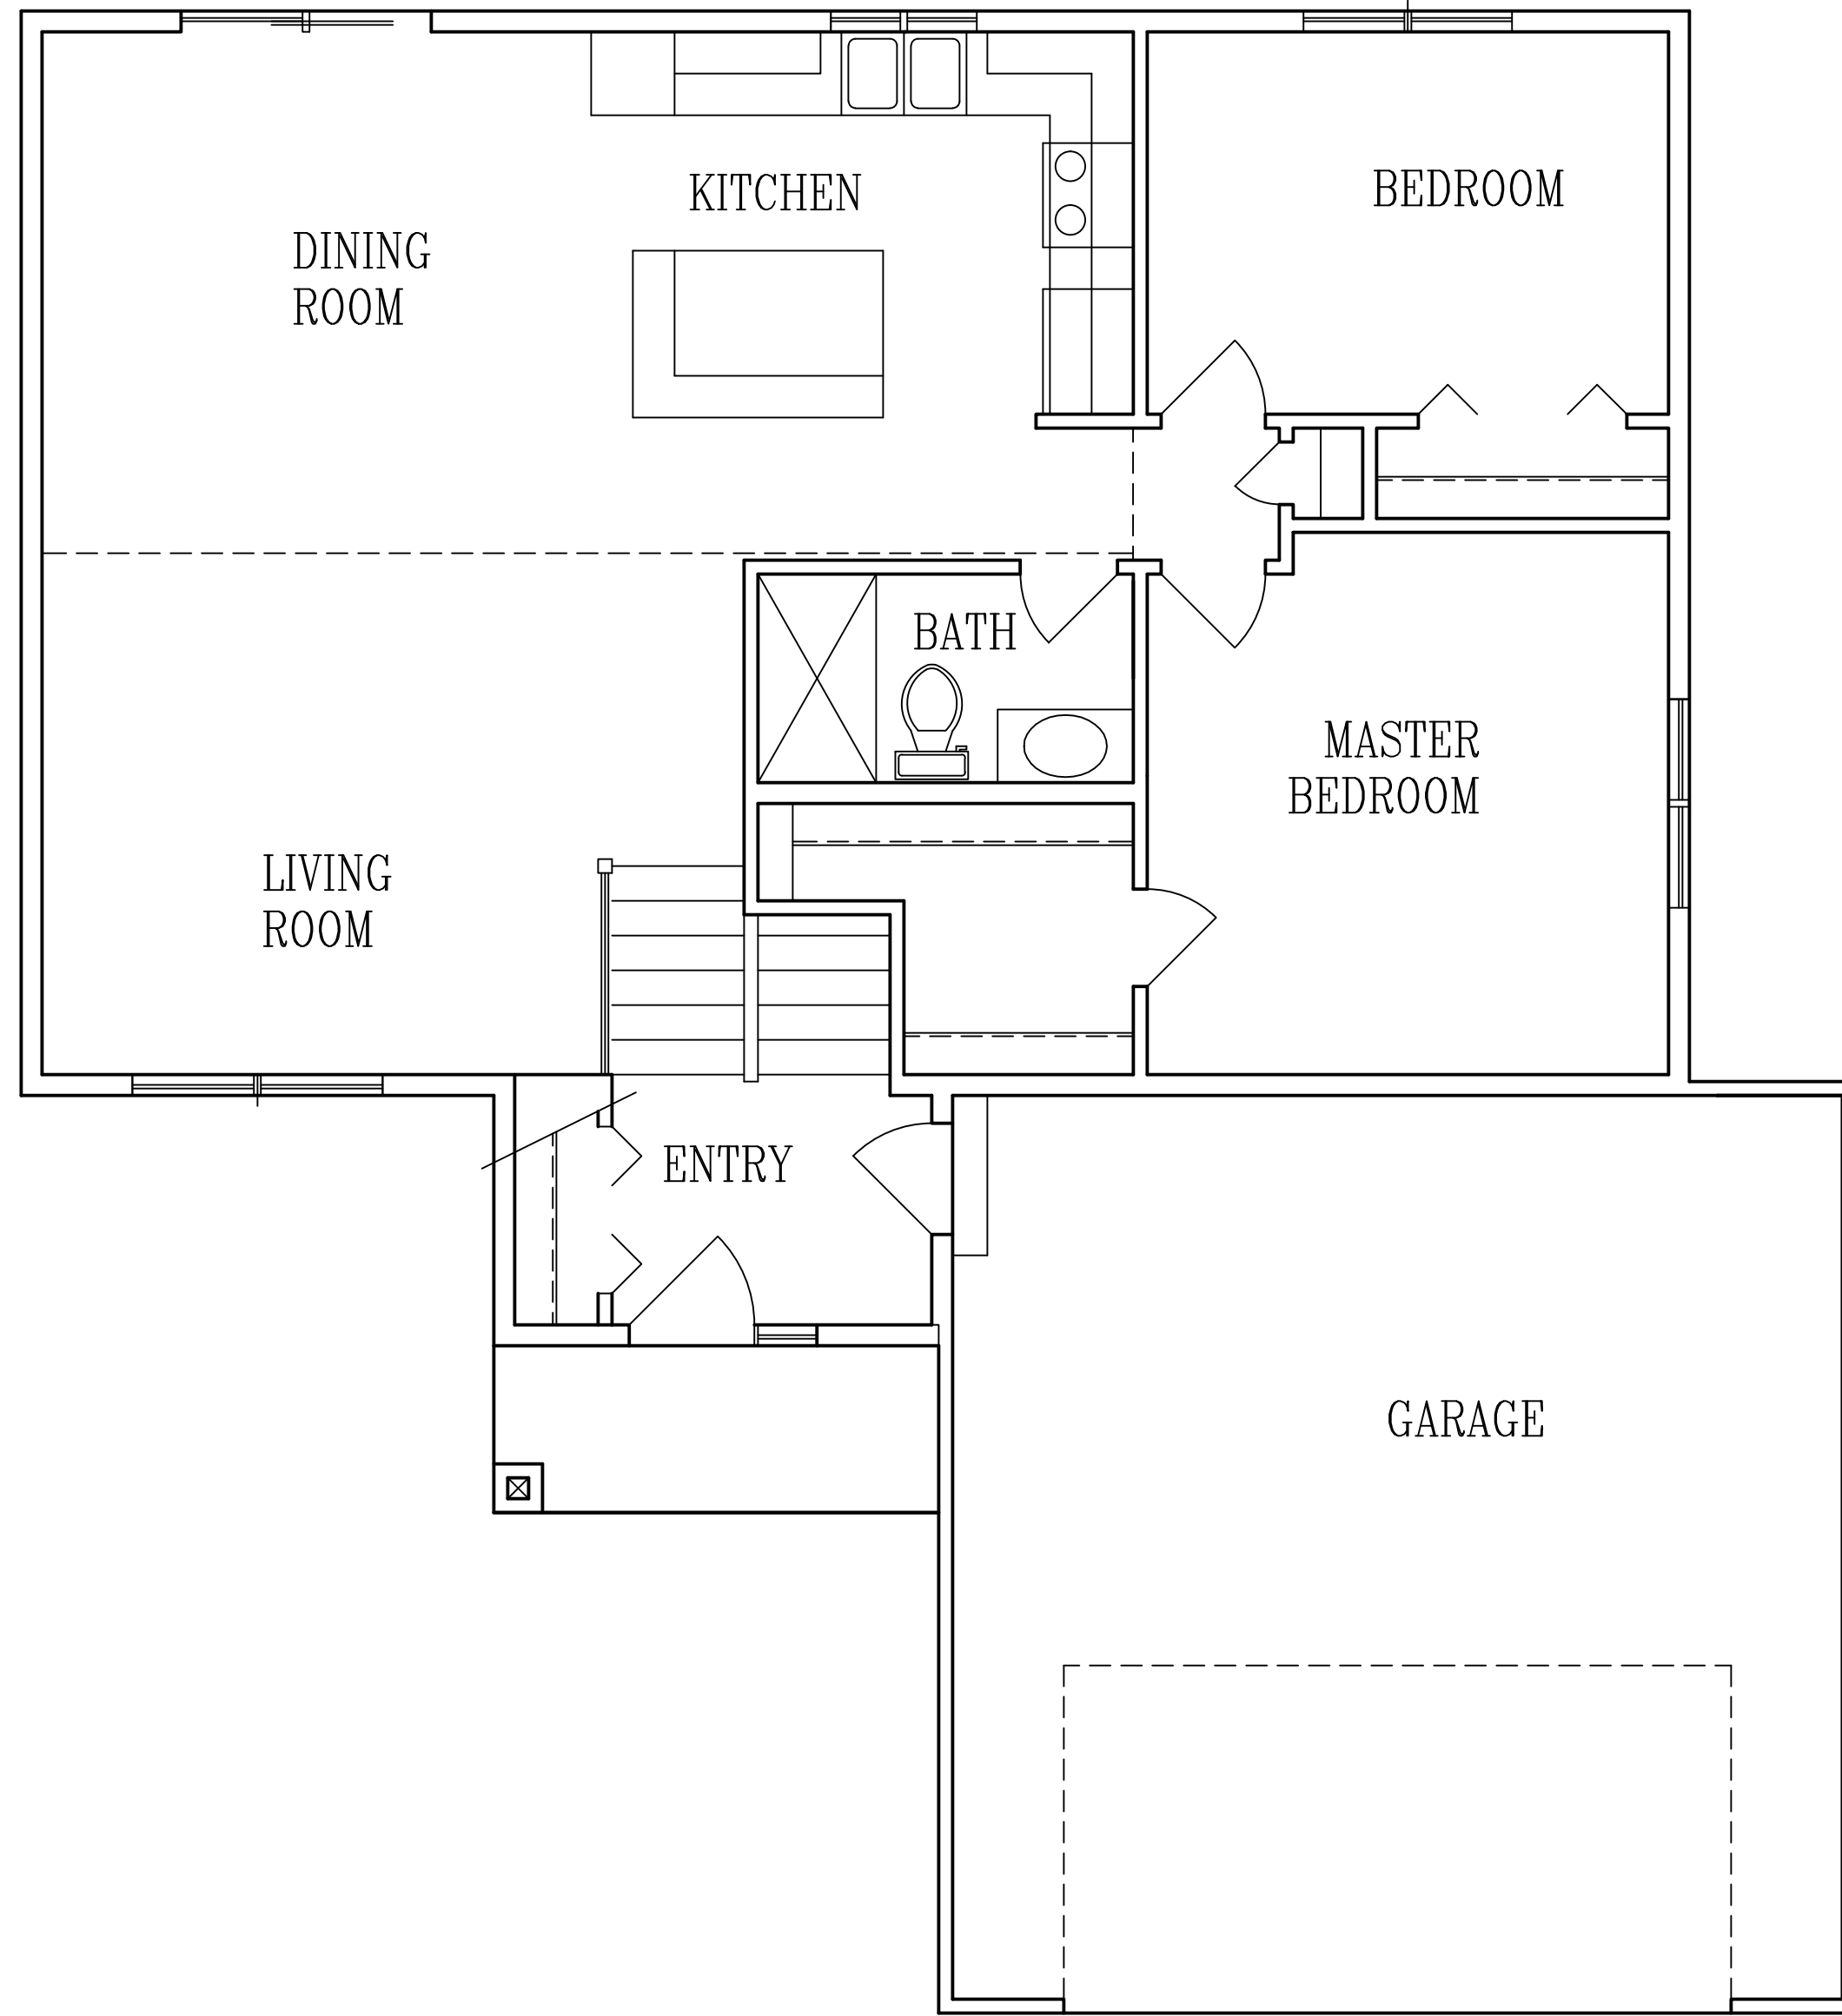

MAIN FLOOR PLAN

**PROGRESSIVE PLAN  
DESIGN LLP**

RESIDENTIAL ARCHITECTURE  
714 County RD. 3 NW Byron MN. 55920  
(507-775-6877) progressiveplandesign@gmail.com

These drawings have been prepared using information provided by the customer/contractor who is solely responsible for the accuracy of the information provided. The drawings are not a substitute for permit drawings prepared by a contractor or architect and may not meet all applicable codes and regulations. Before starting construction, the customer should consult with local building codes and regulations. 2.) projects structural requirements; 3.) existing conditions specific to project or project site. Consult local building officials to determine if a building permit is required. The drawings are provided as a guide for construction and are not intended to be used for any other purpose. Acknowledged by \_\_\_\_\_ Customer/Contractor Signature \_\_\_\_\_ Date \_\_\_\_\_

CONTRACTOR:  
**MAJESTIC HOMES INC**

OWNER:  
**KINGSBURY 6TH**  
Lot #26 Block#9

DRAWN BY:	R.H.
DATE:	
SQ. FT.	1106
JOB NUM.	169540
SCALE:	NOTED
SHEET:	OF:
1/4"=1'0" 18x24	