



FRONT ELEVATION

CONTRACTOR:

MAJESTIC HOMES INC

OWNER:

6691 CLARKIA DRIVE
LOT#3 BLOCK#9 PRAIRIE CROSSING

DRAWN BY:
R.H.

DATE:

SQ. FT.

JOB NUM. 2011884

SCALE: NOTED


SHEET: OF:

1/4"=1'0" 18x24

These drawings have been prepared using information provided by the customer/contractor who is solely responsible for the accuracy of the information provided. The drawings are not a substitute for permit drawings prepared by a contractor or architect and may not meet the requirements of local, state or federal building codes. The drawings are intended to be used as a guide for builders who are knowledgeable about normal construction standards and local codes and practices. Before starting construction, the customer should consult a contractor or architect for advice on the proper interpretation of these drawings. The drawings are subject to building codes or regulations; 2.) projects structural requirements; 3.) existing conditions specific to project or project site. Consult local building officials to determine if a building permit is required for this project. The drawings are not intended to be used for any other purpose, including but not limited to, construction, or defects of the drawings. Acknowledged by _____ Customer/Contractor Signature _____ Date _____

PROGRESSIVE PLAN
DESIGN LLP

RESIDENTIAL ARCHITECTURE
714 County RD. 3 NW Byron MN. 55920
(507-775-6877) progressiveplandesign@gmail.com

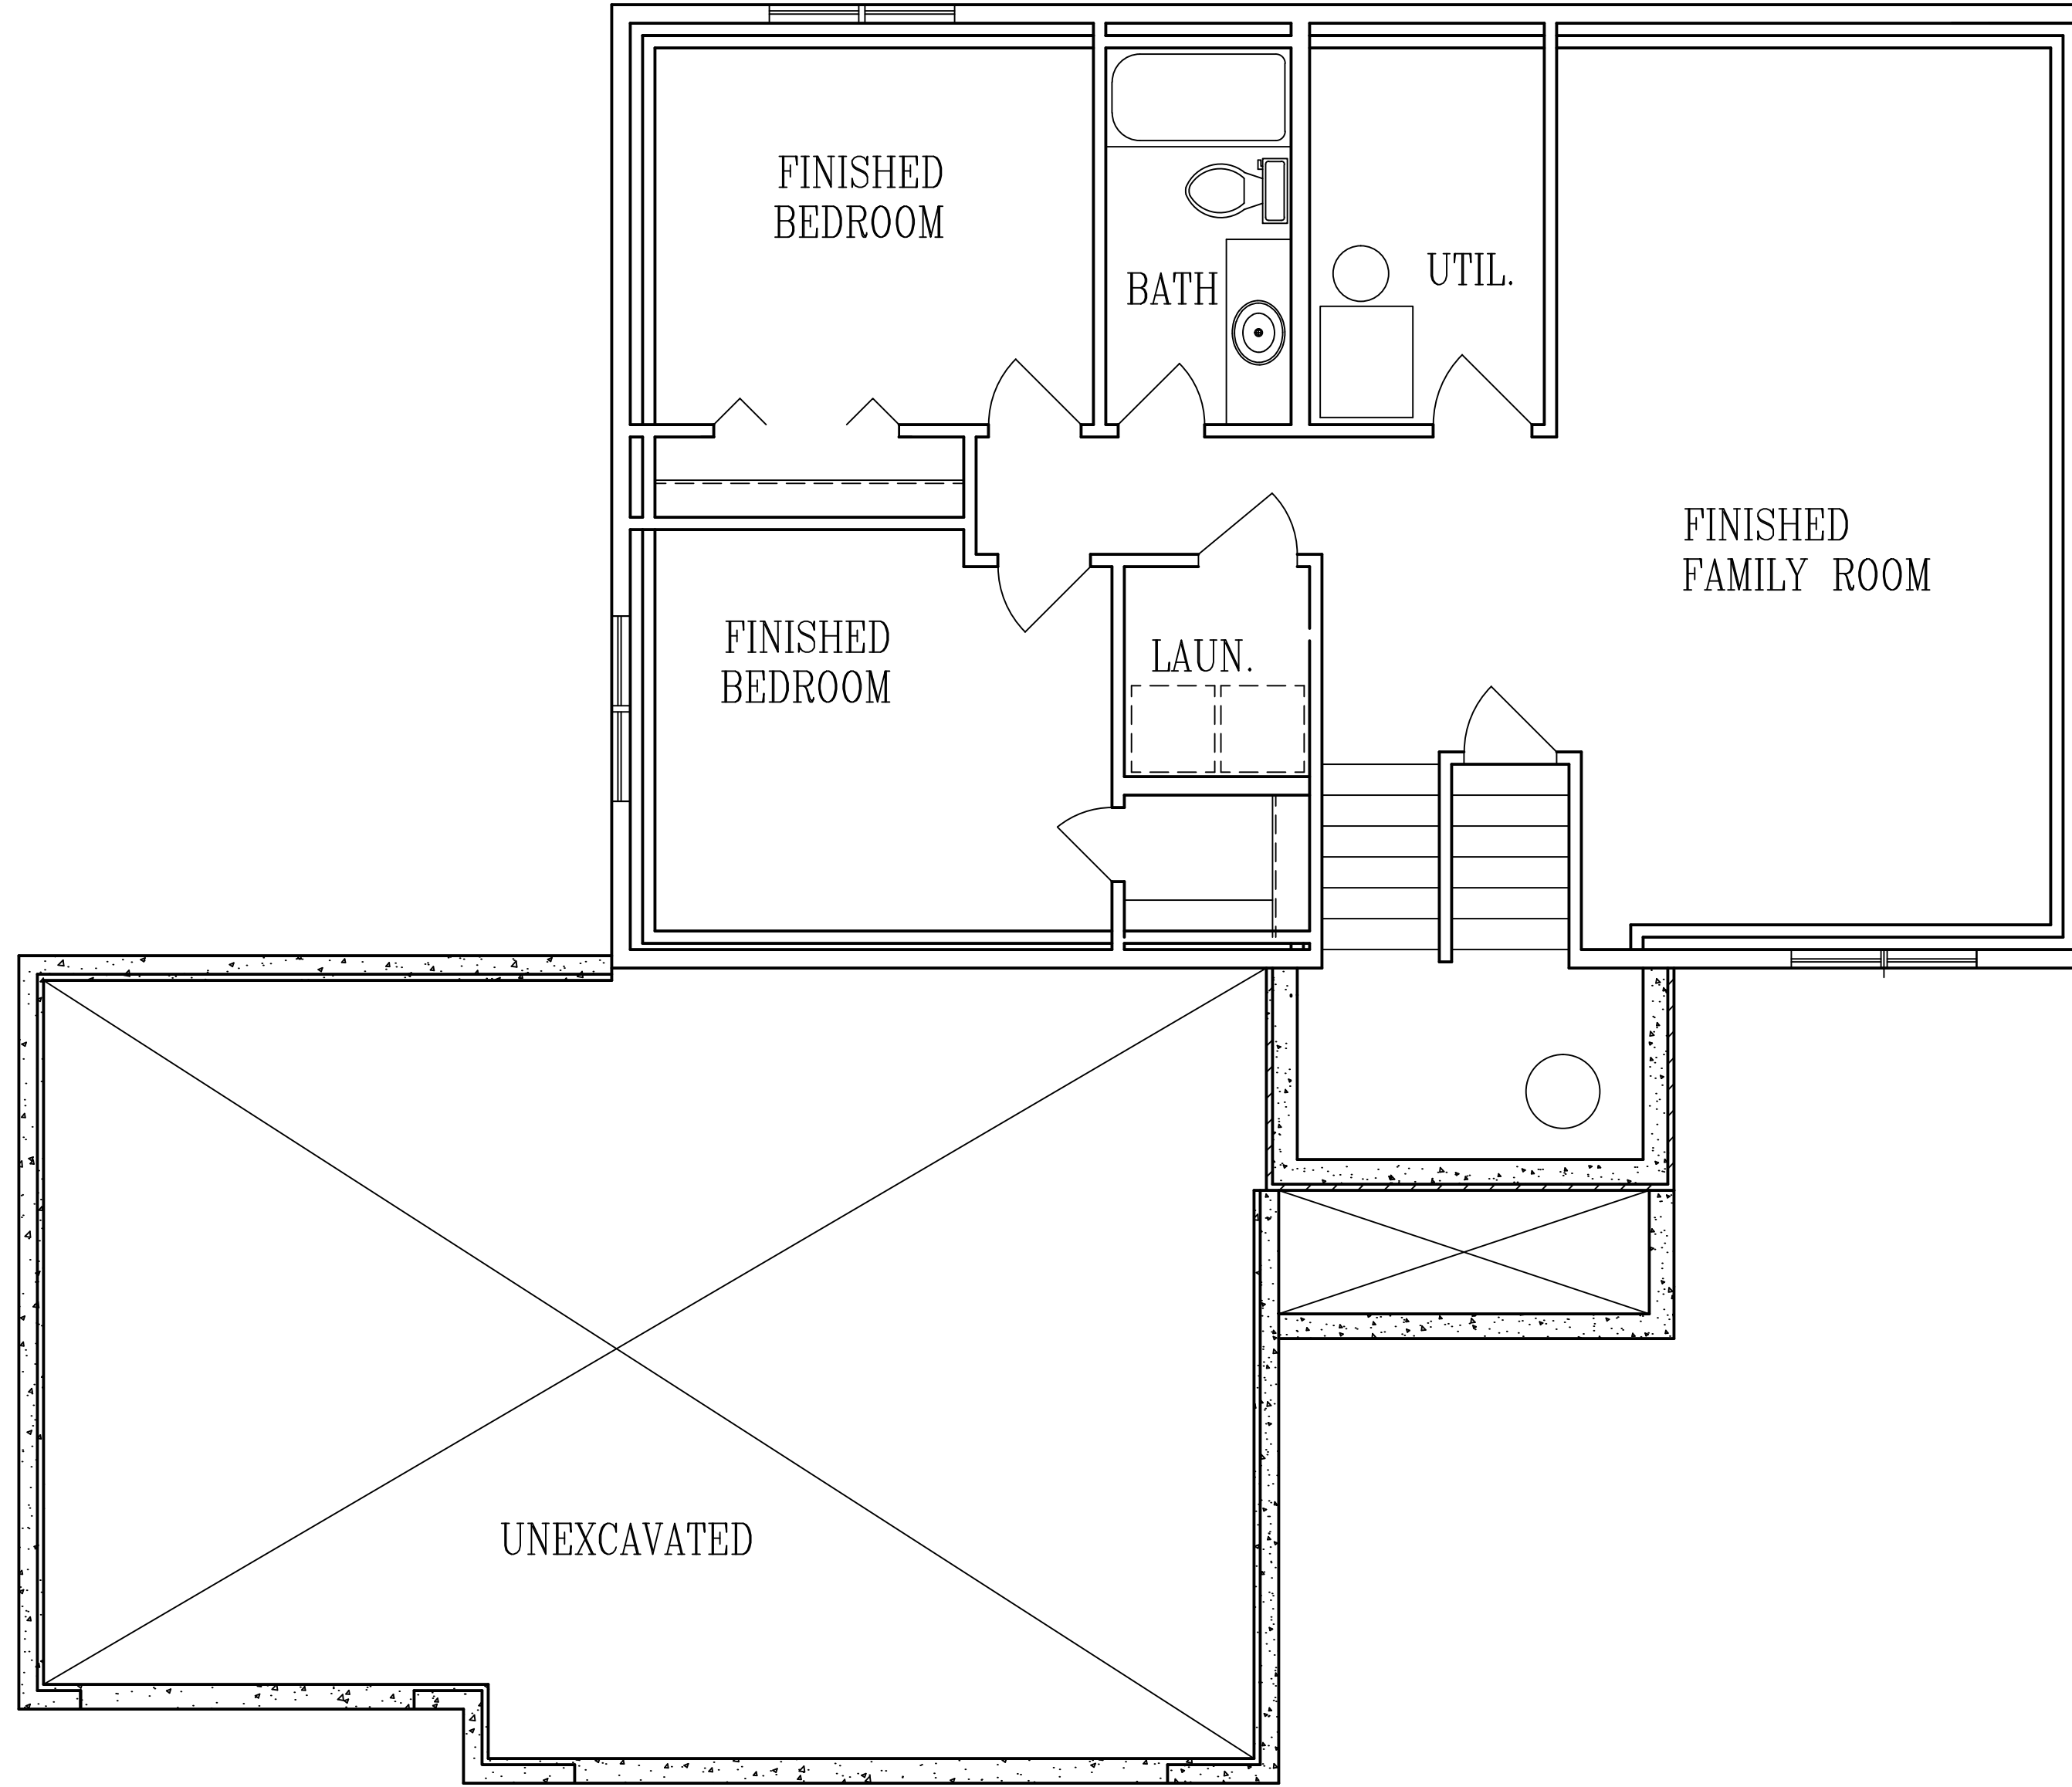

LOWER FLOOR PLAN

**PROGRESSIVE PLAN
DESIGN LLP**

RESIDENTIAL ARCHITECTURE
714 County RD. 3 NW Byron MN. 55920
(507-775-6877) progressiveplandesign@gmail.com


These drawings have been prepared using information provided by the customer/contractor who is solely responsible for the accuracy of the information provided. The drawings are not a substitute for permit drawings prepared by a contractor or architect and may not meet all applicable codes and procedures. Before starting construction, the customer should consult with the contractor regarding all applicable building codes and regulations. 2.) projects structural requirements; 3.) existing conditions specific to project or project site. Consult local building officials to determine if a building permit is required. The architect does not warrant the drawings against claims arising from errors, omissions, deficiencies, improper construction, or defects of the drawings.

Acknowledged by _____ Customer/Contractor Signature _____ Date _____

CONTRACTOR:
MAJESTIC HOMES INC

OWNER:
**6691 CLARKIA DRIVE
LOT#3 BLOCK#9 PRAIRIE CROSSING**

DRAWN BY:	R.H.
DATE:	
SQ. FT.	1106
JOB NUM.	2011884
SCALE:	NOTED
SHEET:	OF:
1/4"=1'0" 18x24	

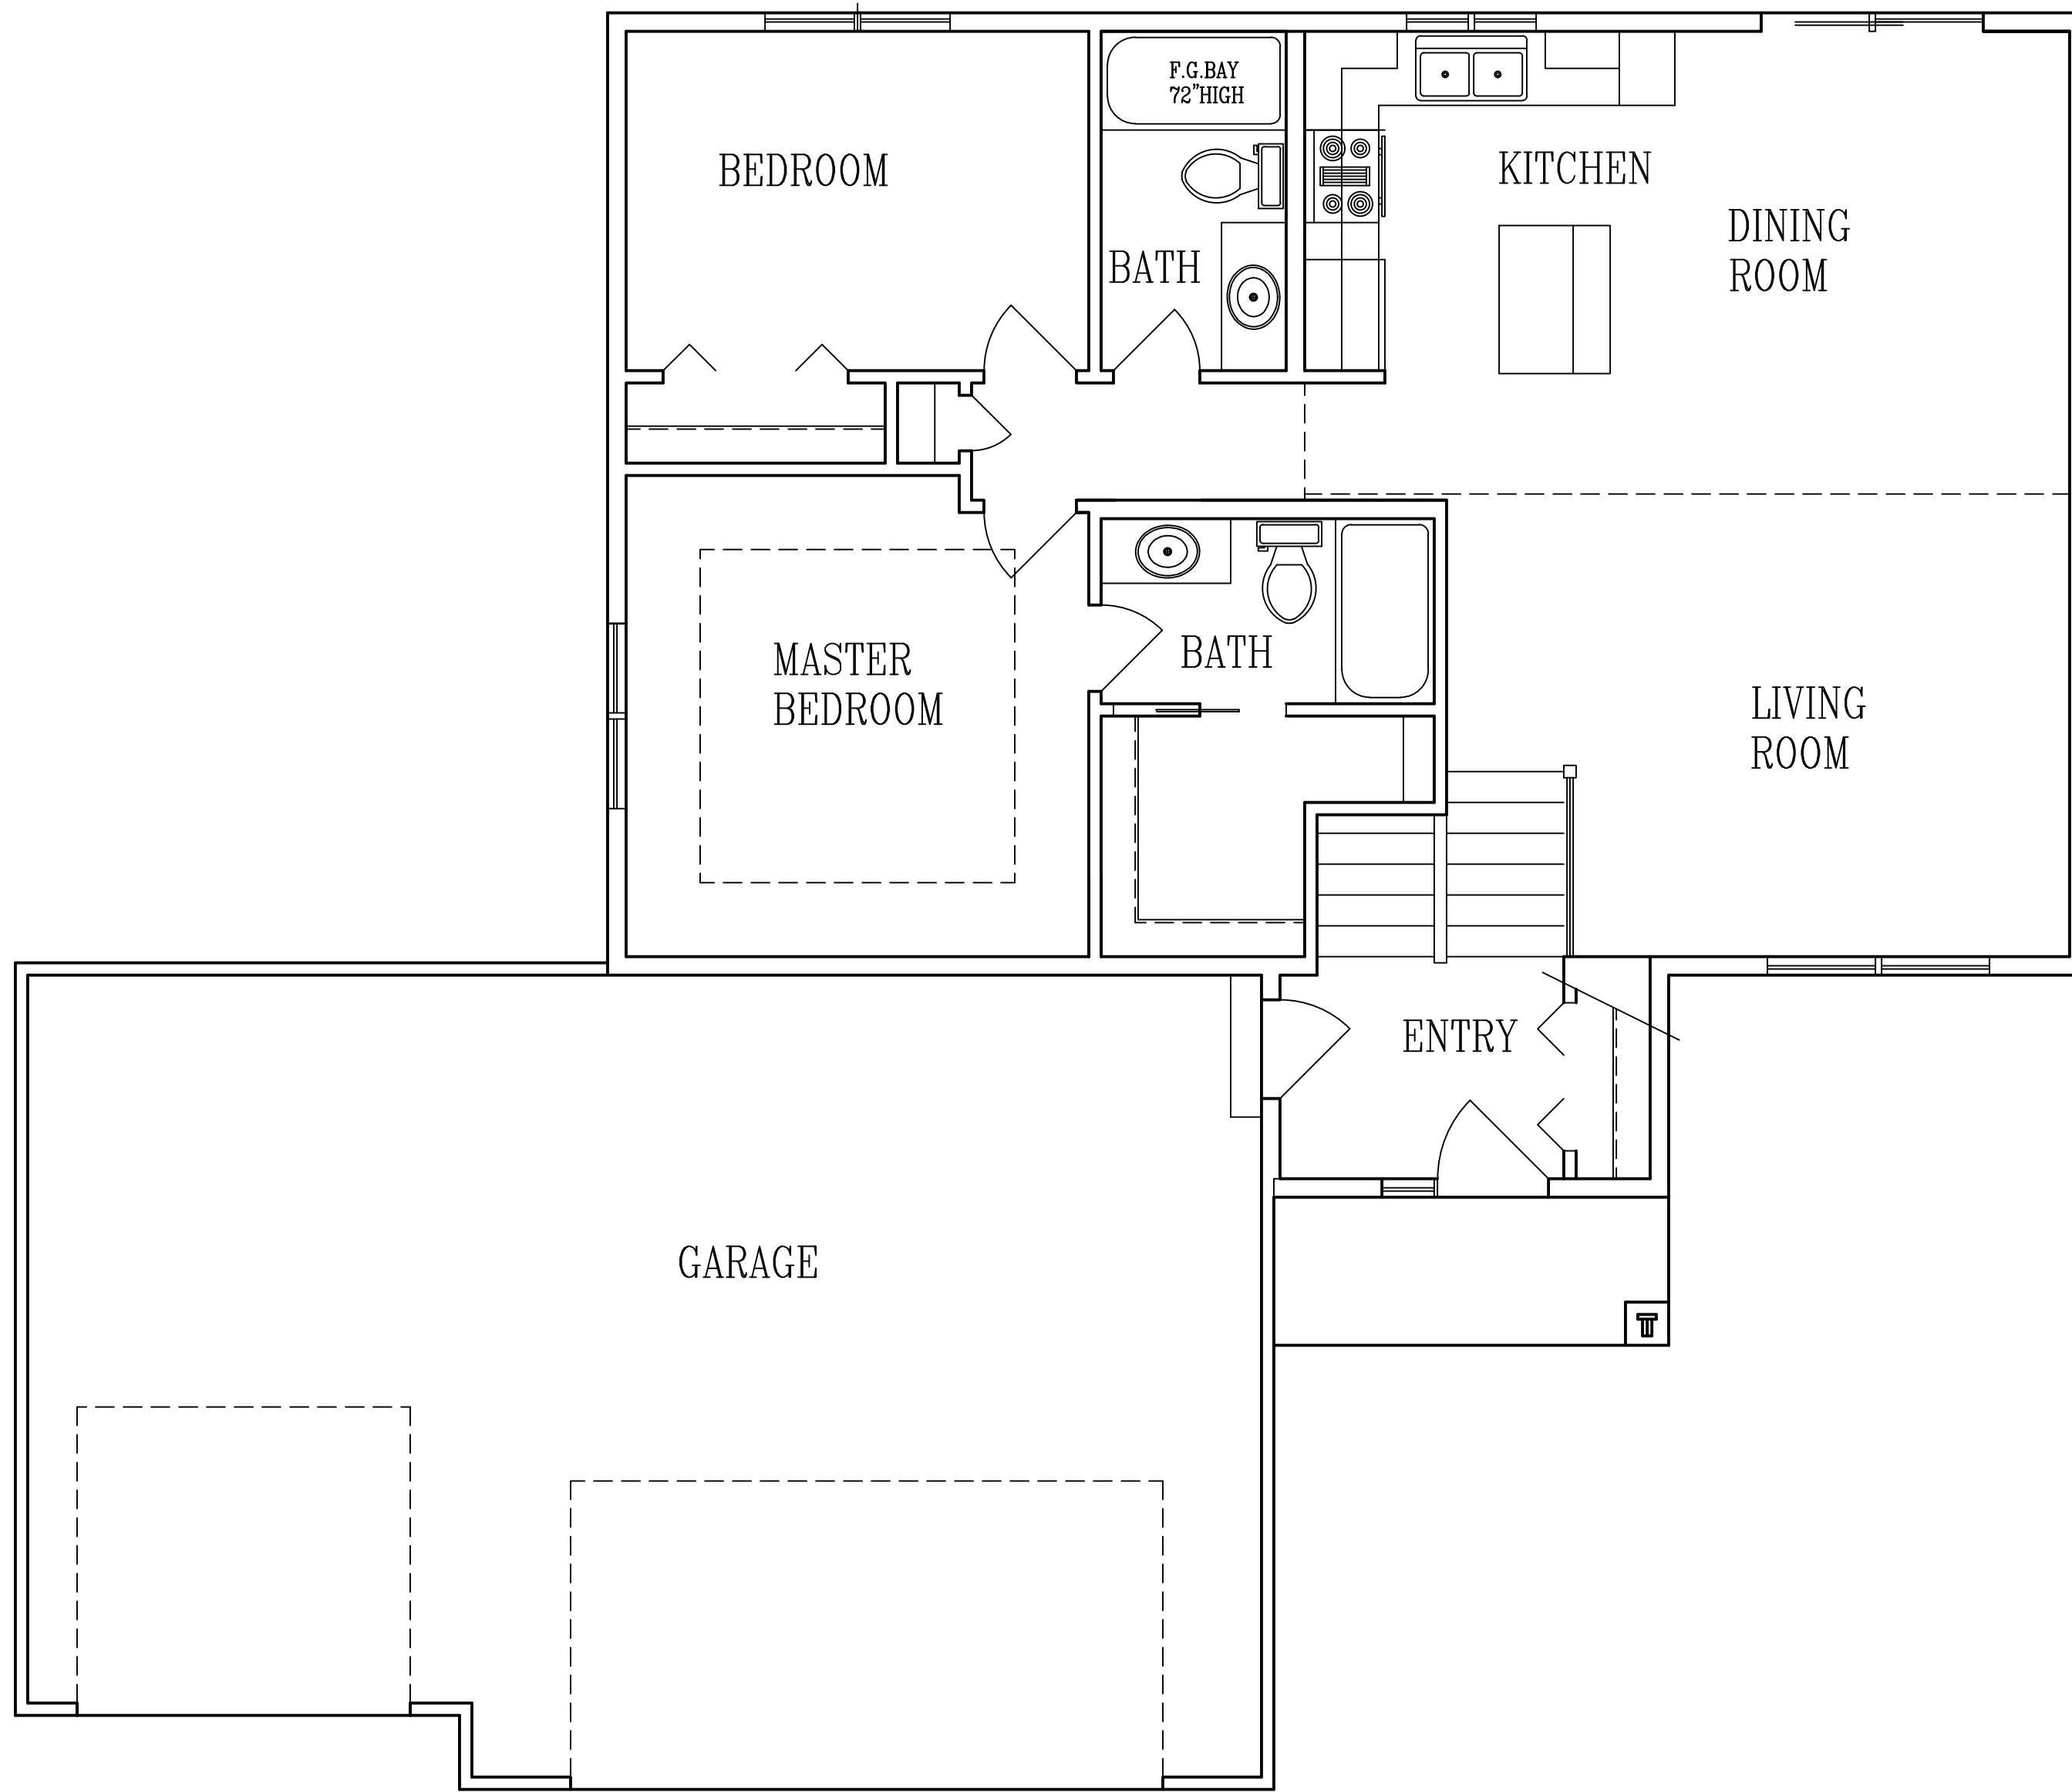

MAIN FLOOR PLAN

CONTRACTOR:

MAJESTIC HOMES INC

6691 CLARKIA DRIVE
 LOT#3 BLOCK#9 PRAIRIE CROSSING

OWNER:

DRAWN BY:
 R.H.

DATE:

SQ. FT.

1106

JOB NUM.

2011884

SCALE:

NOTED

SHEET:

1/4"=1'0" 18x24

These drawings have been prepared using information provided by the customer/contractor who is solely responsible for the accuracy of the information provided. The drawings are not a substitute for permit drawings prepared by a contractor or architect and may not meet as a guide for builders who are knowledgeable about normal construction standards and local codes and practices. Before starting construction, the customer should consult a contractor building codes or regulations; 2.) projects structural requirements; 3.) existing conditions specific to project or project site. Consult local building officials to determine if a building permit is required for this project. The drawings are not intended to be a warranty against omissions, deficiencies, improper construction, or defects of the drawings.

Acknowledged by _____ Customer/Contractor Signature _____ Date _____

PROGRESSIVE PLAN
 DESIGN LLP

RESIDENTIAL ARCHITECTURE
 714 County RD. 3 NW Byron MN. 55920
 (507-775-6877) progressiveplandesign@gmail.com