





FRONT ELEVATION

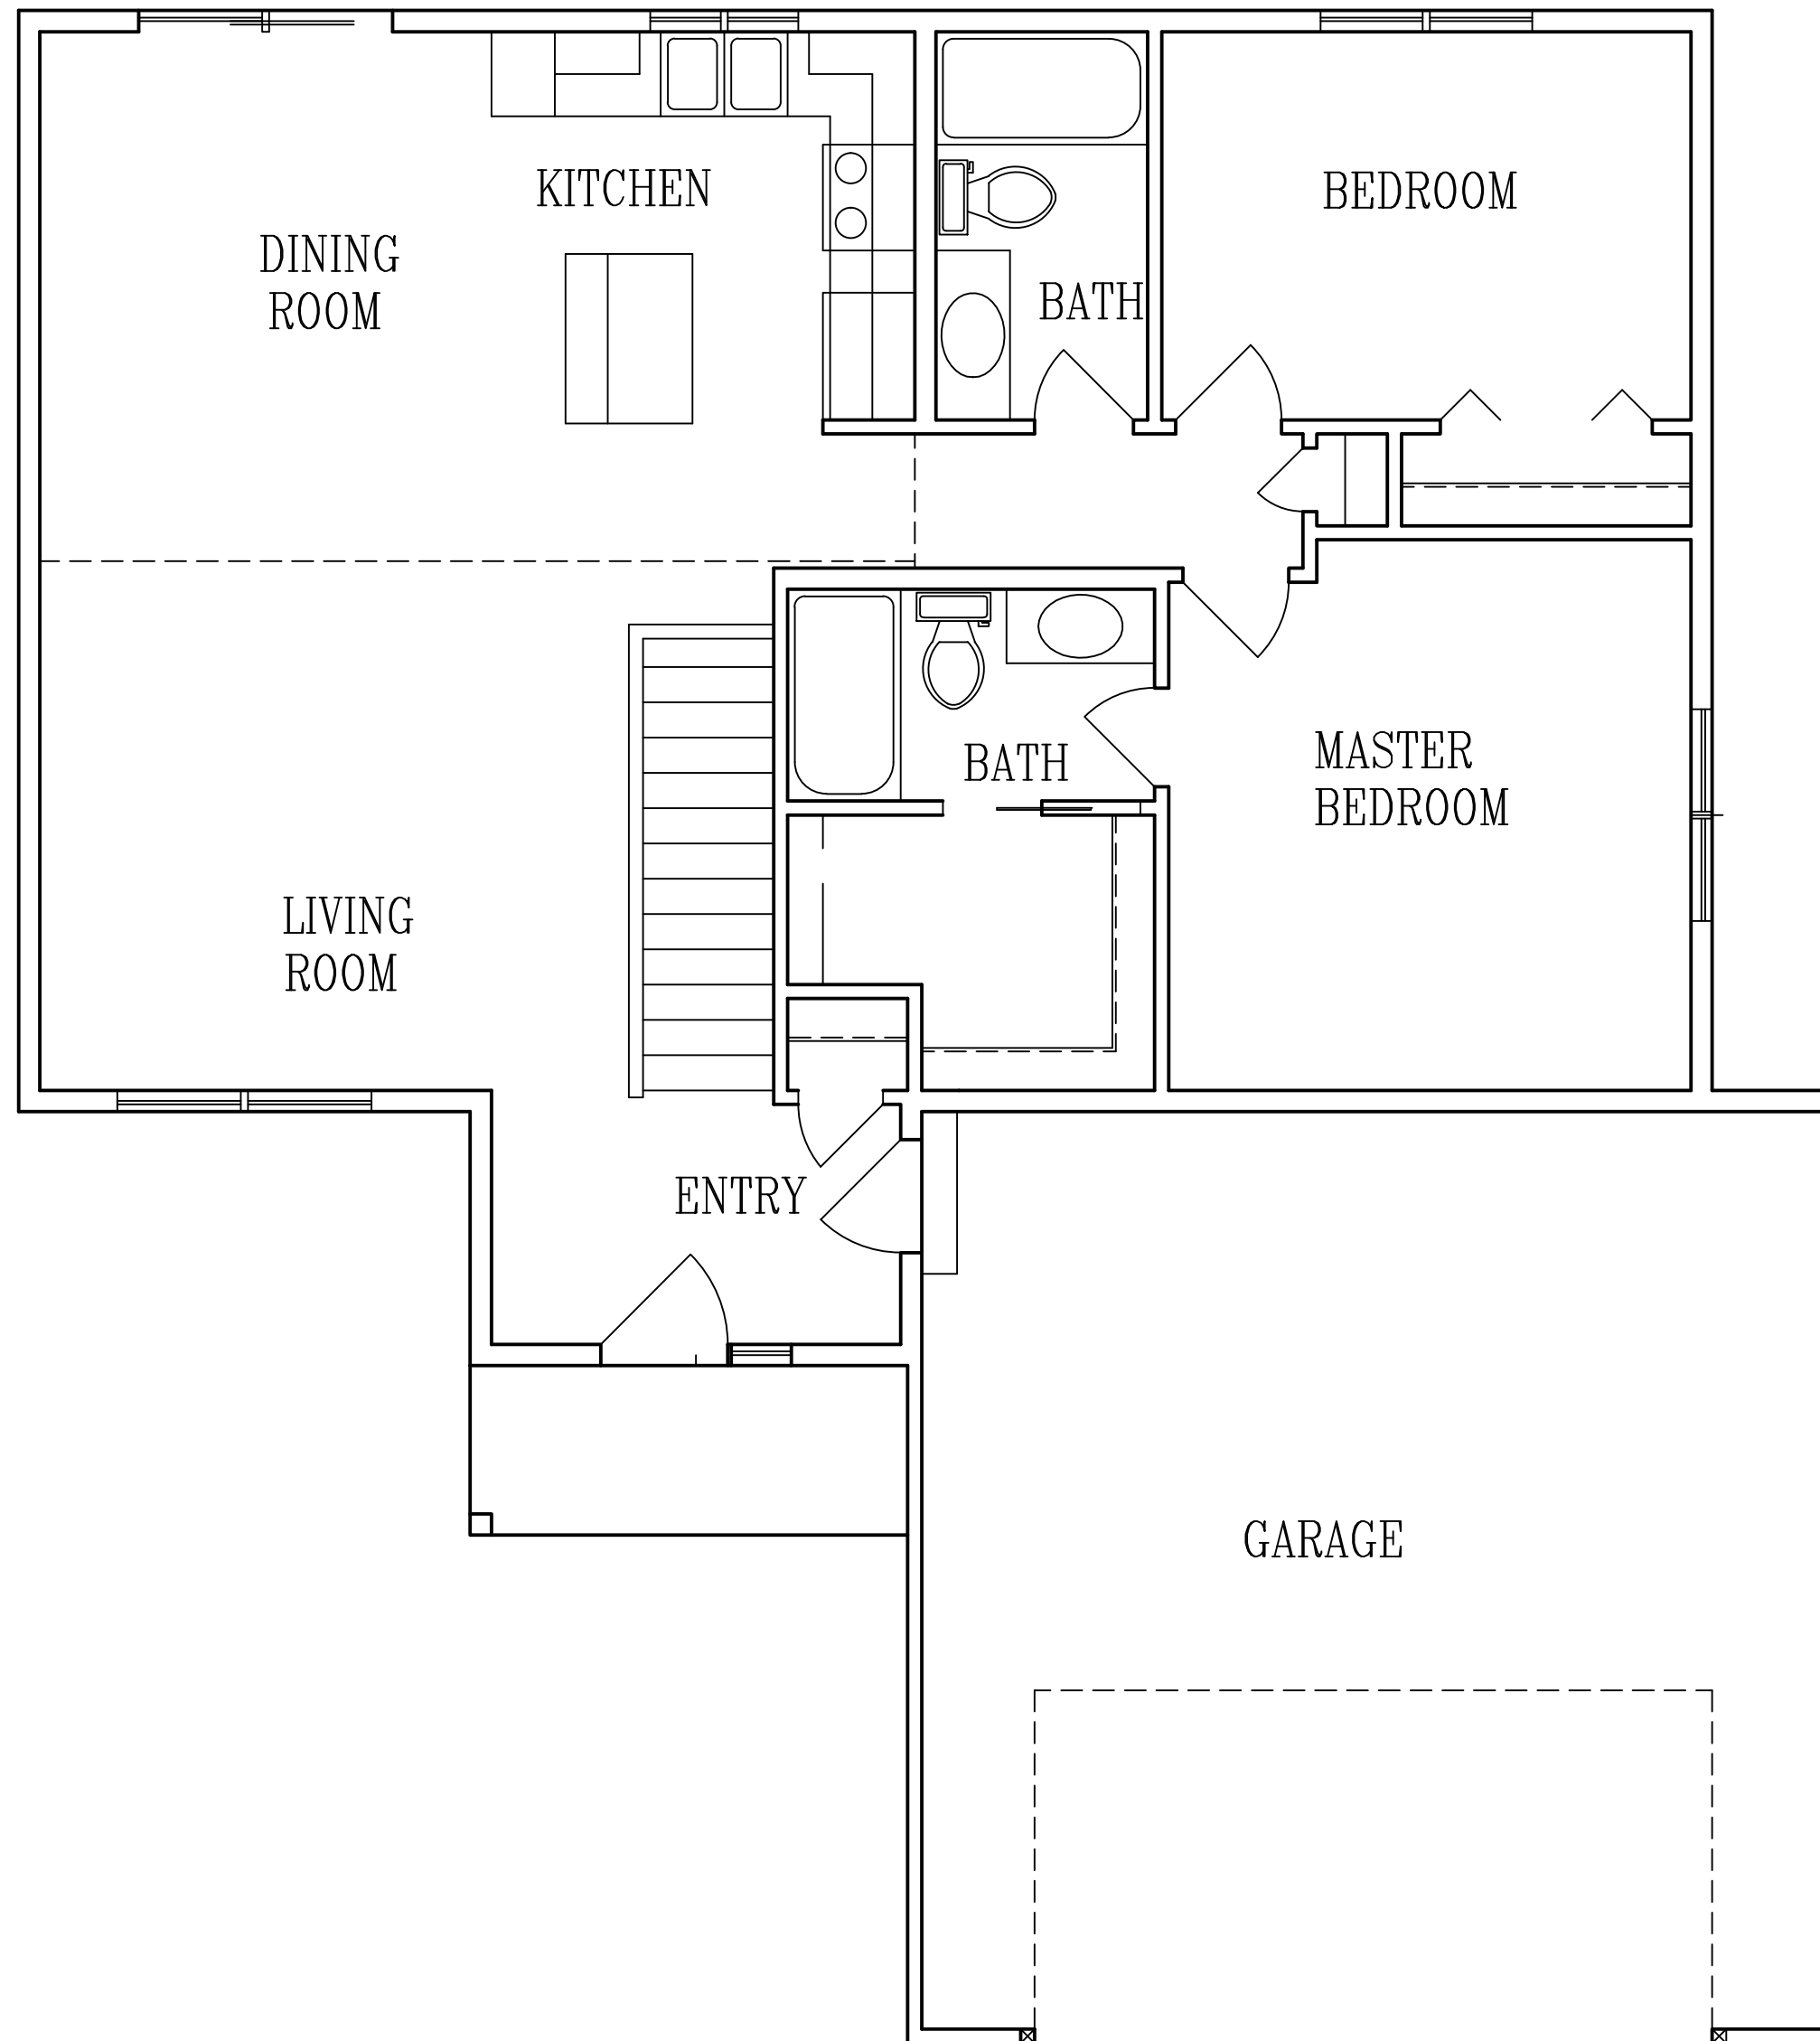

MAIN FLOOR PLAN

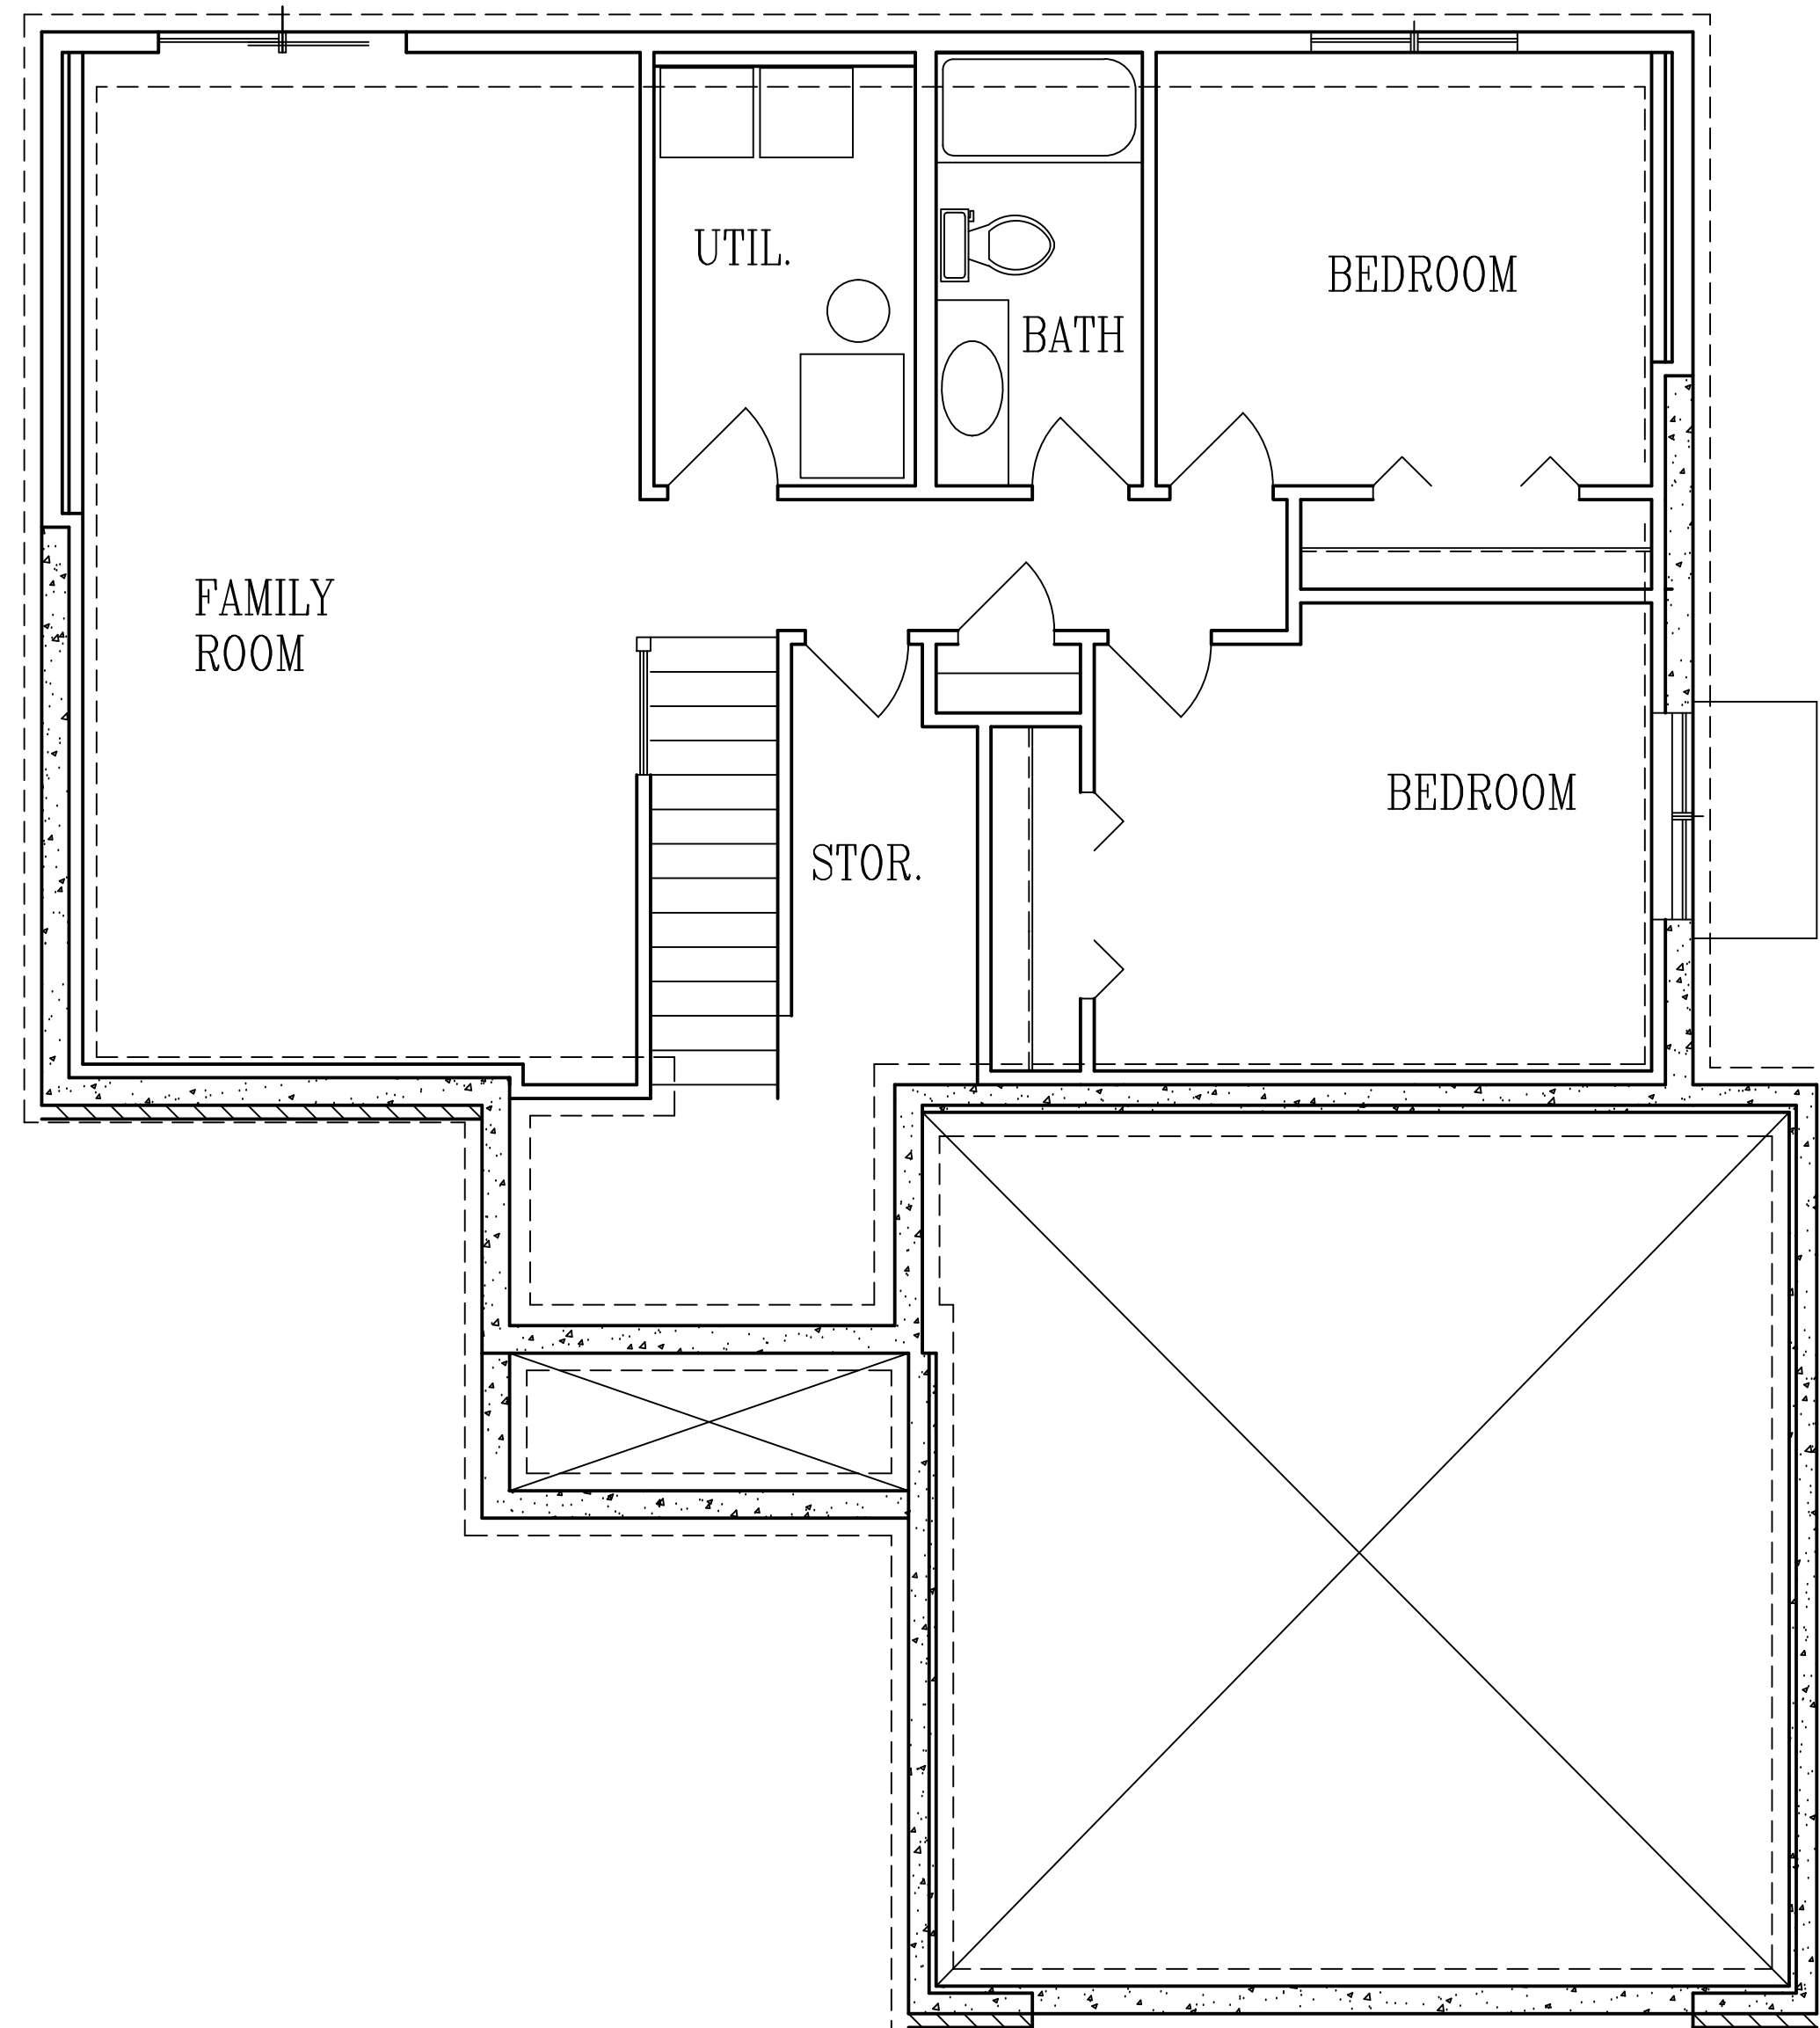

LOWER FLOOR PLAN